



©2010 Arqiva  
 All rights reserved. No part of this publication may be reproduced, stored in a retrieval system or transmitted in any form or by any means (Electronic, Mechanical, Photocopying, Recording or otherwise), without the prior written consent of the Company.

NOTES

BASED UPON ORDNANCE SURVEY DIGITAL DATA WITH THE PERMISSION OF THE CONTROLLER OF HER MAJESTY'S STATIONARY OFFICE, © CROWN COPYRIGHT. LICENCE NO. 100044560

O.S. LANDRANGER MAP No. 163

CONTRACTOR:- HF COMMS  
 CONSULTANT:- HARLEQUIN GROUP  
 RUTLAND HOUSE  
 5 ALLEN ROAD  
 LIVINGSTON  
 EH54 6TQ  
 ENGINEER:- R. NICOLL  
 01506 462174  
 r.nicoll@harlequin-group.com  
 DRAWING MANAGER:- P.FERGUSON  
 0141 4299361  
 paul.ferguson@hfcomms.com

PROJ No			
PROJ No			
PROJ No			
PROJ No			
PROJ No	158406		
.A	PLANNING ISSUE	30/01/15	HAR
ISS	REVISION	DATE	DRN APP



Crawley Court, Winchester, Hampshire, SO21 2QA  
 Tel. 01962 823434, Fax. 01962 822378

SITE No 304319  
 MIP\_GLO2286  
 DENFURLONG FARM  
 FIELDS ROAD  
 CHEDWORTH, CHELTENHAM  
 GLOUCESTERSHIRE  
 GL54 4NQ


NGR SP 062888 10471  
 OS GRID 406288 210471

TITLE  
 LOCATION PLAN


SCALE SEE DRAWING

DRAWN HAR 29/01/15  
 APPROVED

DRG No. Sheet 1 of 1 Rev  
 304319-00-004-ML001 .A

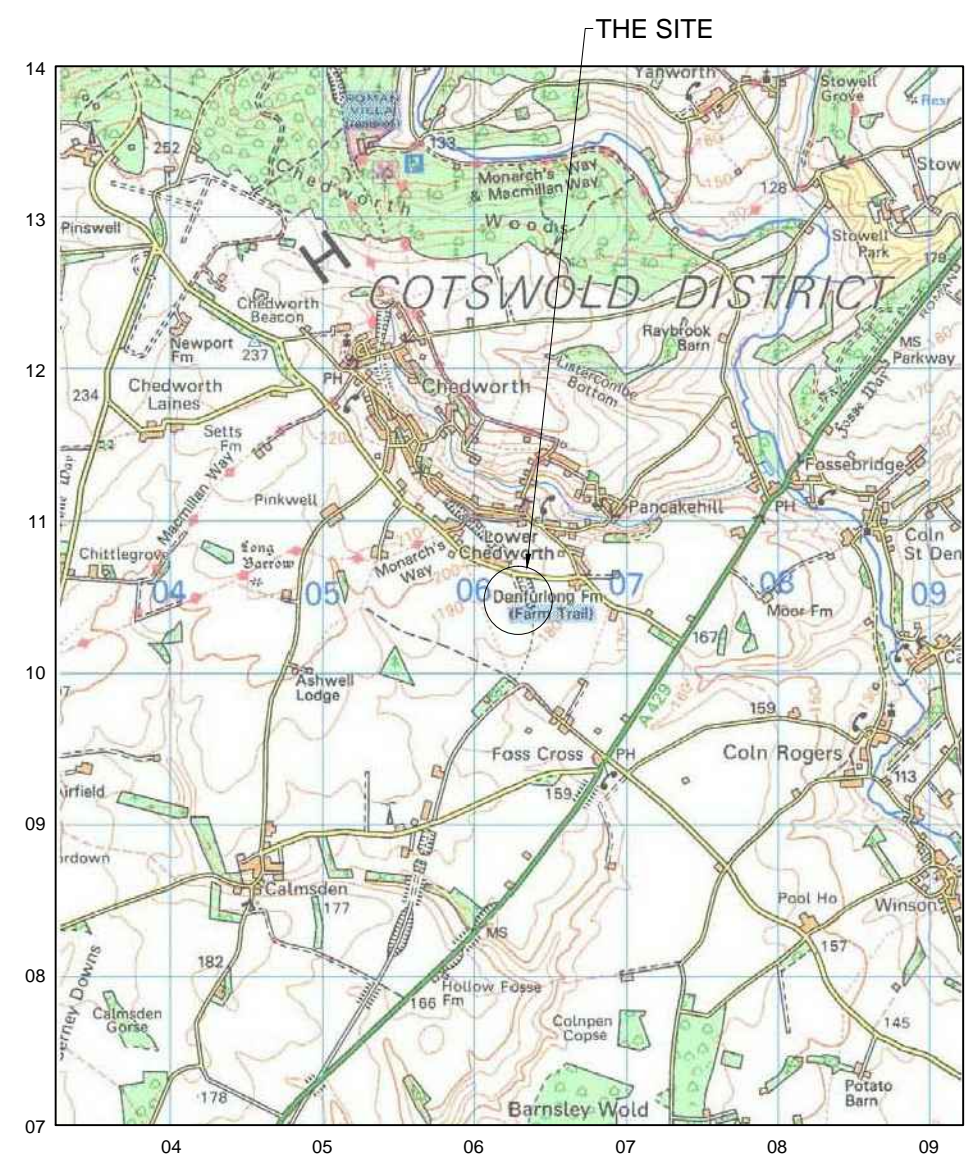

LOCATION PLAN  
 SCALE 1:50,000

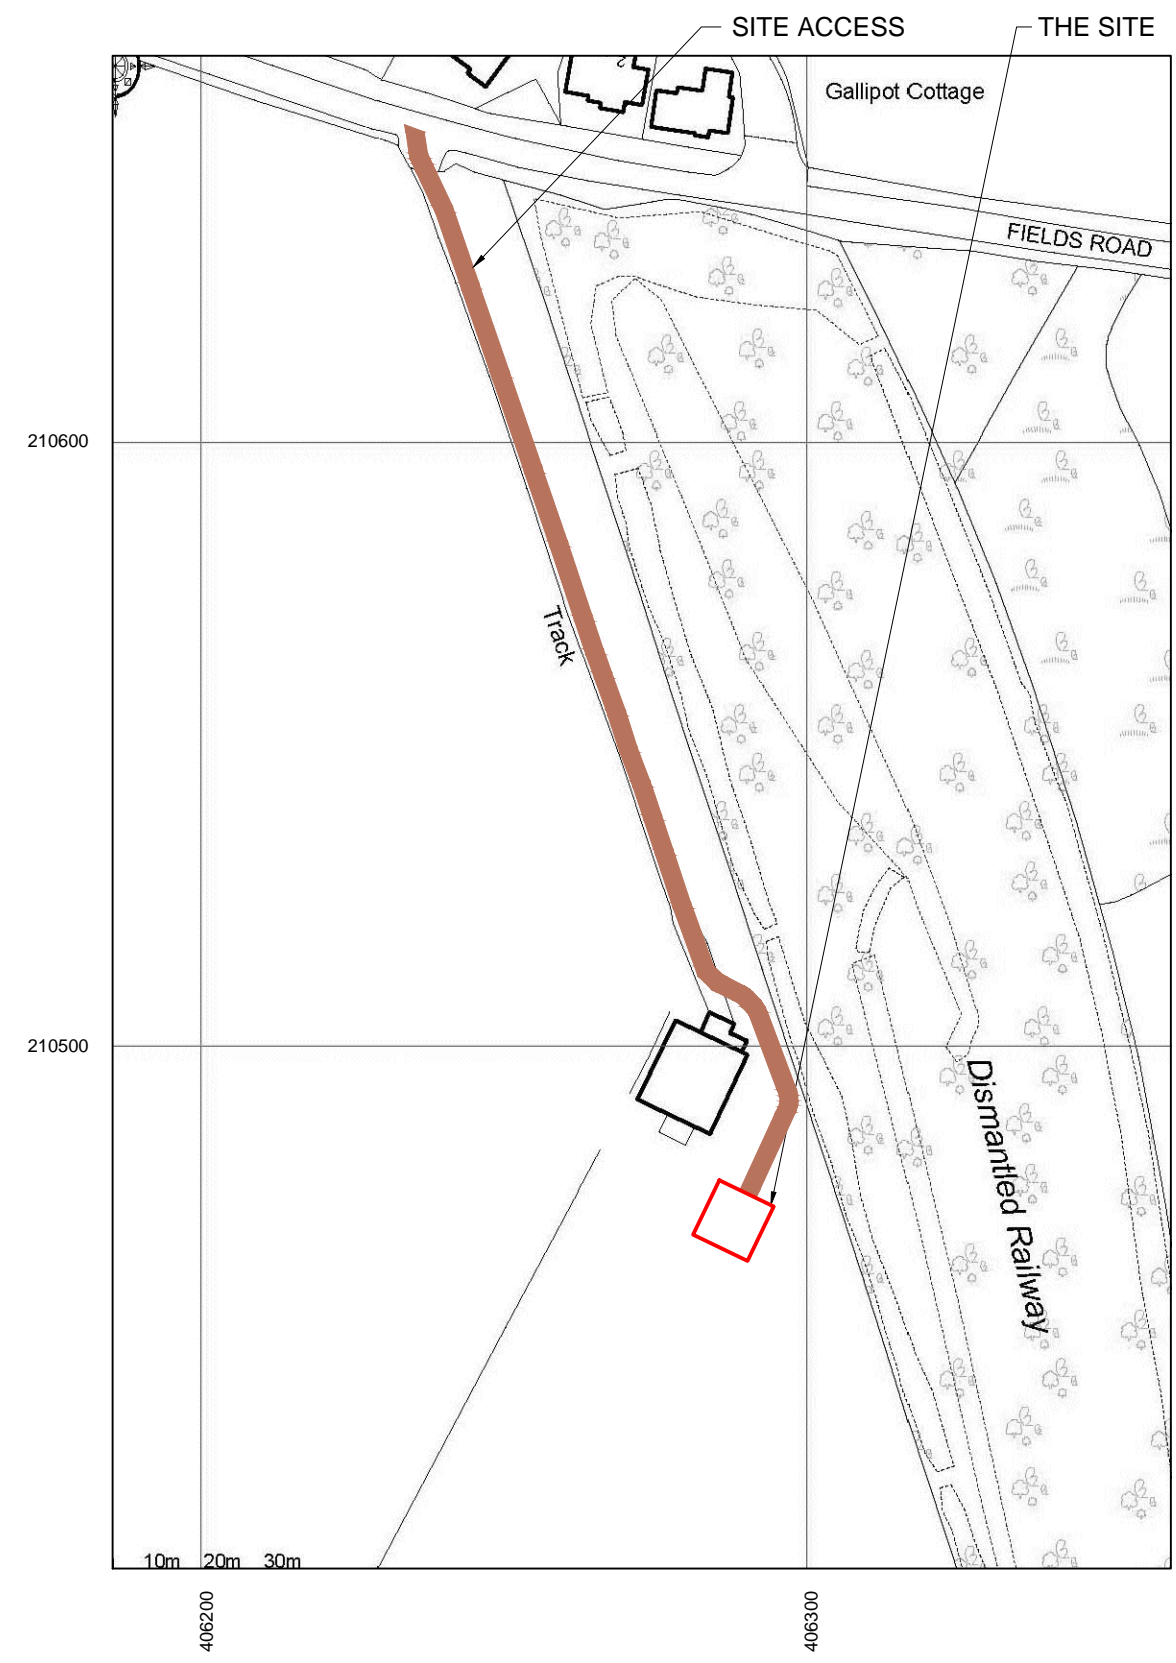

LOCATION PLAN  
 SCALE 1:1250