



Equipment:

- 1 Borneo with Single Trapeze Swing
- 2 Nest Whirl
- 3 Log Swing - Inclusive, Cradle, 2 Flat Seats
- 4 Pick Up Sticks 8 with Steel Slide
- 5 20m All Steel Cableway with x1 Ramp
- 6 24 x 8 FORZA Football Goal x2

Surfacing:




Grass Mats


CHEDWORTH PLAYGROUND

PARKING


Existing Fence

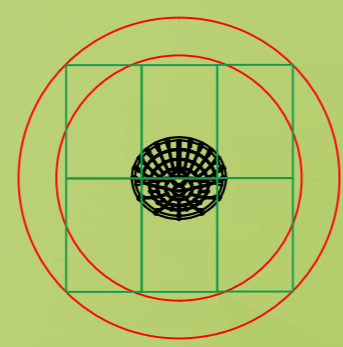


2

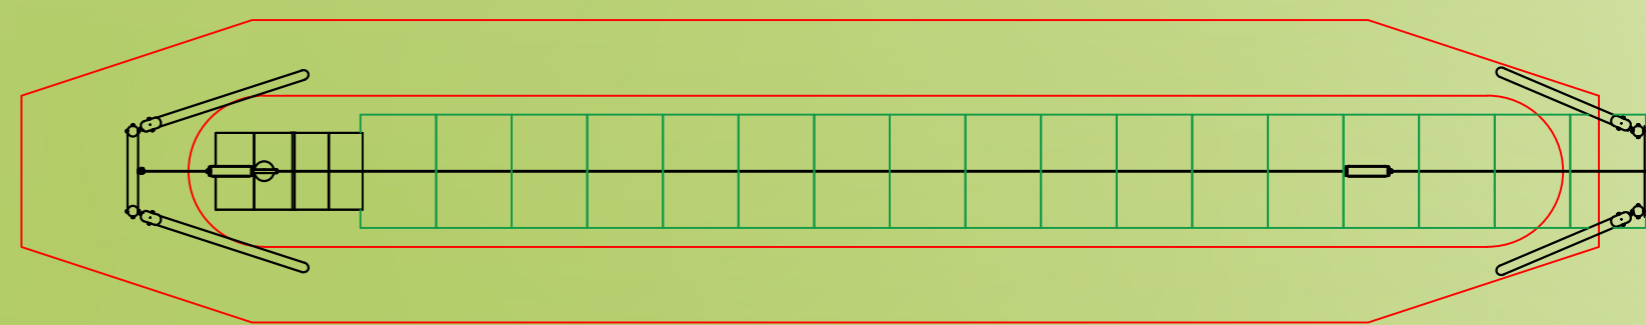


5

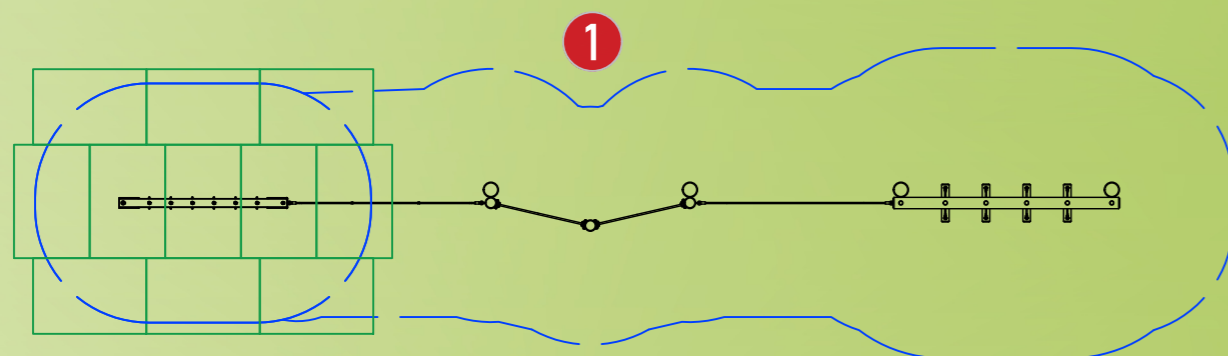


1

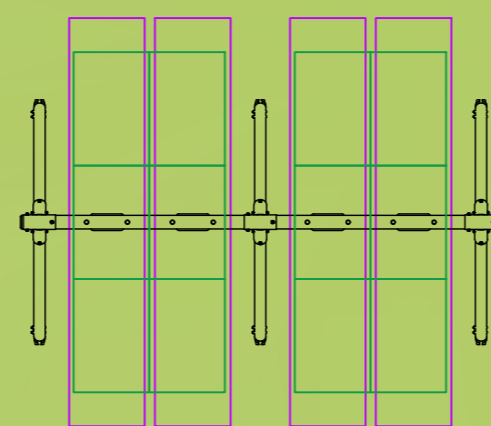

3

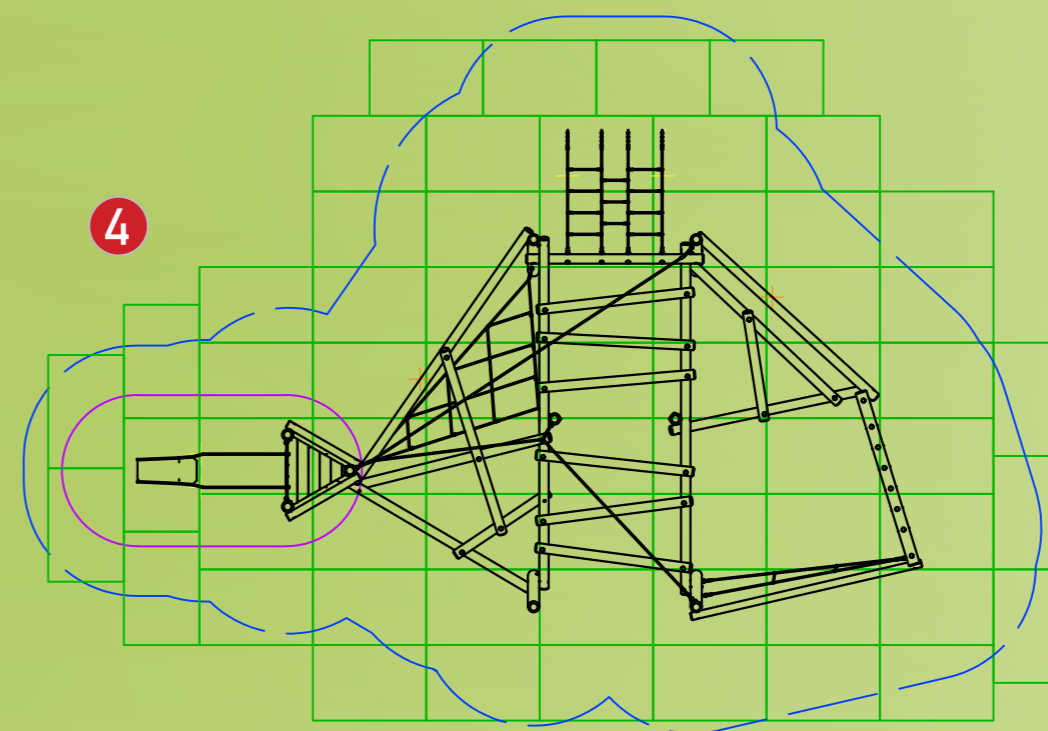

4

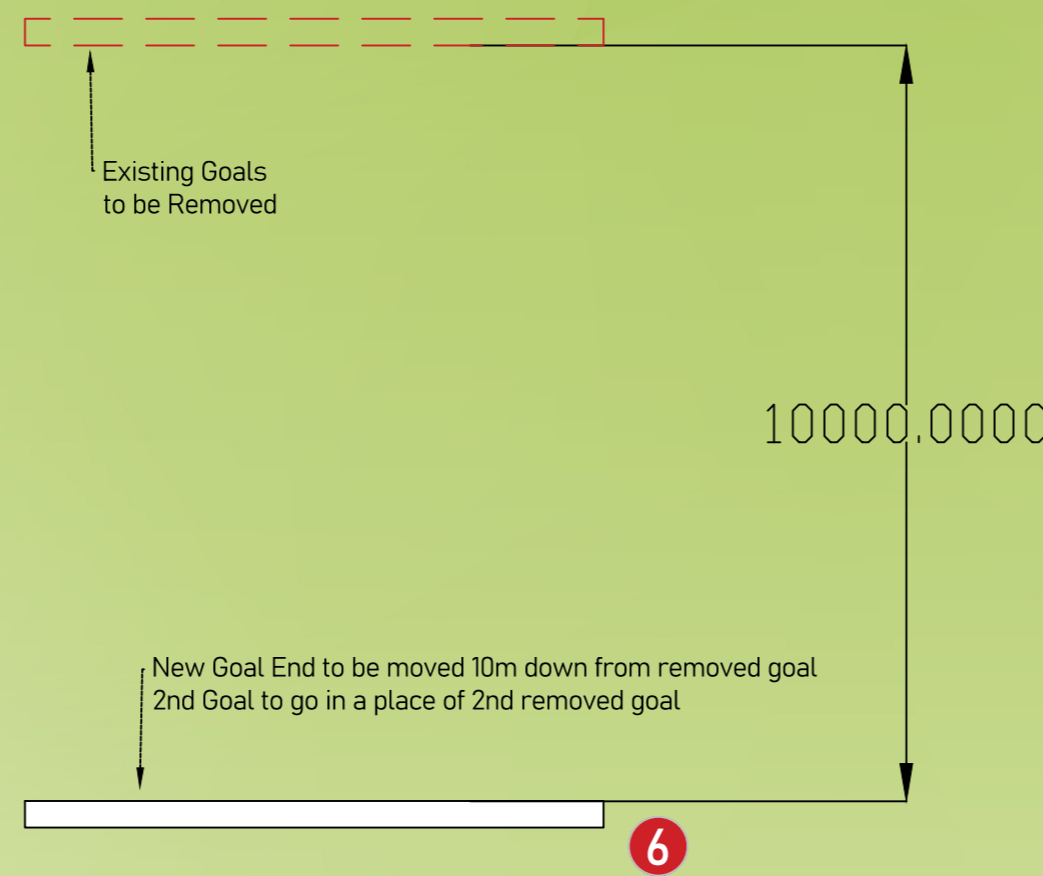

6

SCALE AT A1: 1:100	DATE: 13.05.2026	DRAWN: Designer D20
OPP No: 5_98325	ISS No: 1	Page No: 1 of 1



NOTE:

Artists Illustration Only
General Reinstatement is
Soil & Seed Unless Stated Otherwise

